


BY: xiaoyu

US 40 WEST (WEST FRANKLIN ST) IS ASSUMED
TO RUN IN AN EAST/WEST DIRECTION

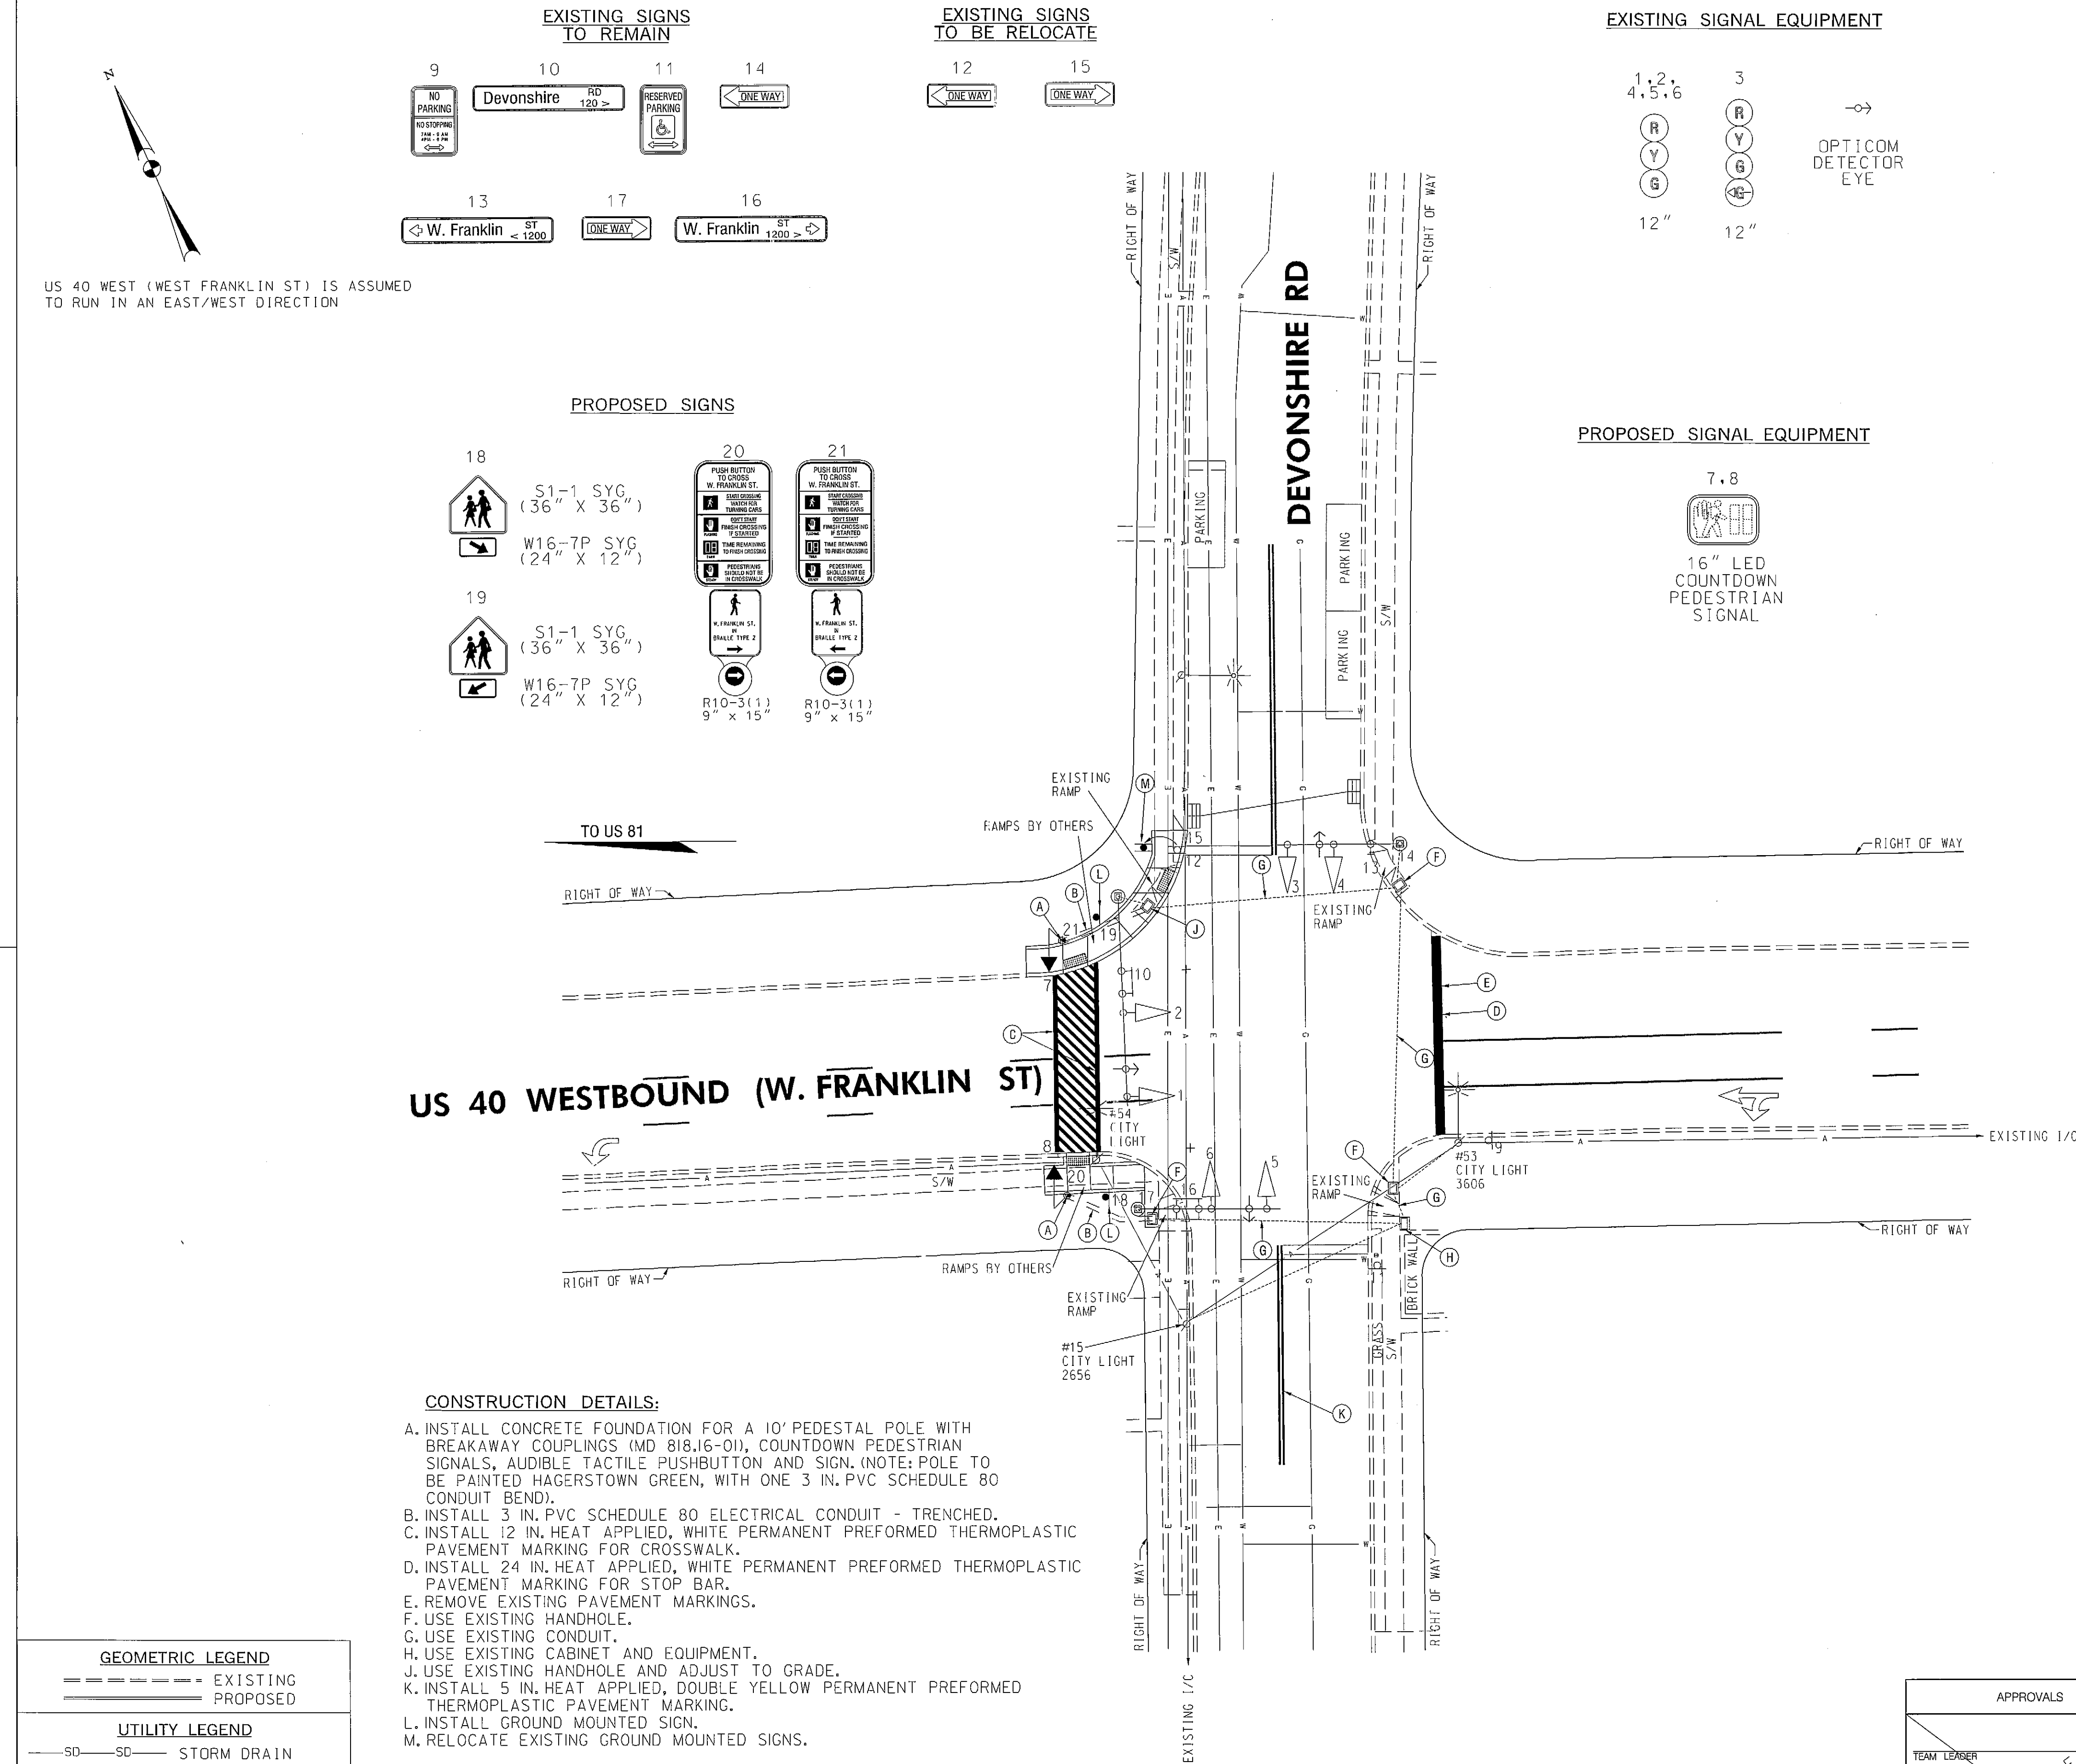

BAI BRUDIS & ASSOCIATES, INC.
Consulting Engineers
9220 Rumsey Road, Suite 110
Columbia, Maryland 21046
Phone 410-684-3807
www.brudis.com

APPROVALS		REVISIONS		SIGNALIZATION PLAN SHEET			
<div>ORIGINAL ON FILE</div> <div>TEAM LEADER</div> <div>ASST. DIV. CHIEF</div> <div>DIVISION ENGINEER</div> <div>OFFICE DIRECTOR</div>		06/09	TIMS NO. J851	SCALE 1" = 20'	DATE 05/30/1997	CONTRACT NO. WA9535185	
		UPGRADE TO APS/CPS FOR WEST LEG US 40					
		XM	W. FRANKLIN ST. 1/2	DESIGNED BY JLAWRENCE OF AE GROUP, INC.			COUNTY WASHINGTON
				DRAWN BY M. GSELL OF AE GROUP, INC.			LOGMILE 21W04034.99
				CHECKED BY			TIMS NO. J851
				F.A.P. NO. STPG-218-1(7)E			TOD NO.
				TS NO. 3671A		DRAWING - 1 OF 3	SHEET NO. 4 OF 9

PLOTTED: Monday, November 23, 2009 AT 1:03 AM
FILE: p:\06-004 district 1\route routes to school\hagerstown signals\us 40 w @ devonshire\drawings\cadd\working\p89-P001_US40W@DevonshireRd.dgn